


# PAPI braut 31

Hindranafötur 4.45° PAPI ljósa  
Hámarkshæð trjáa

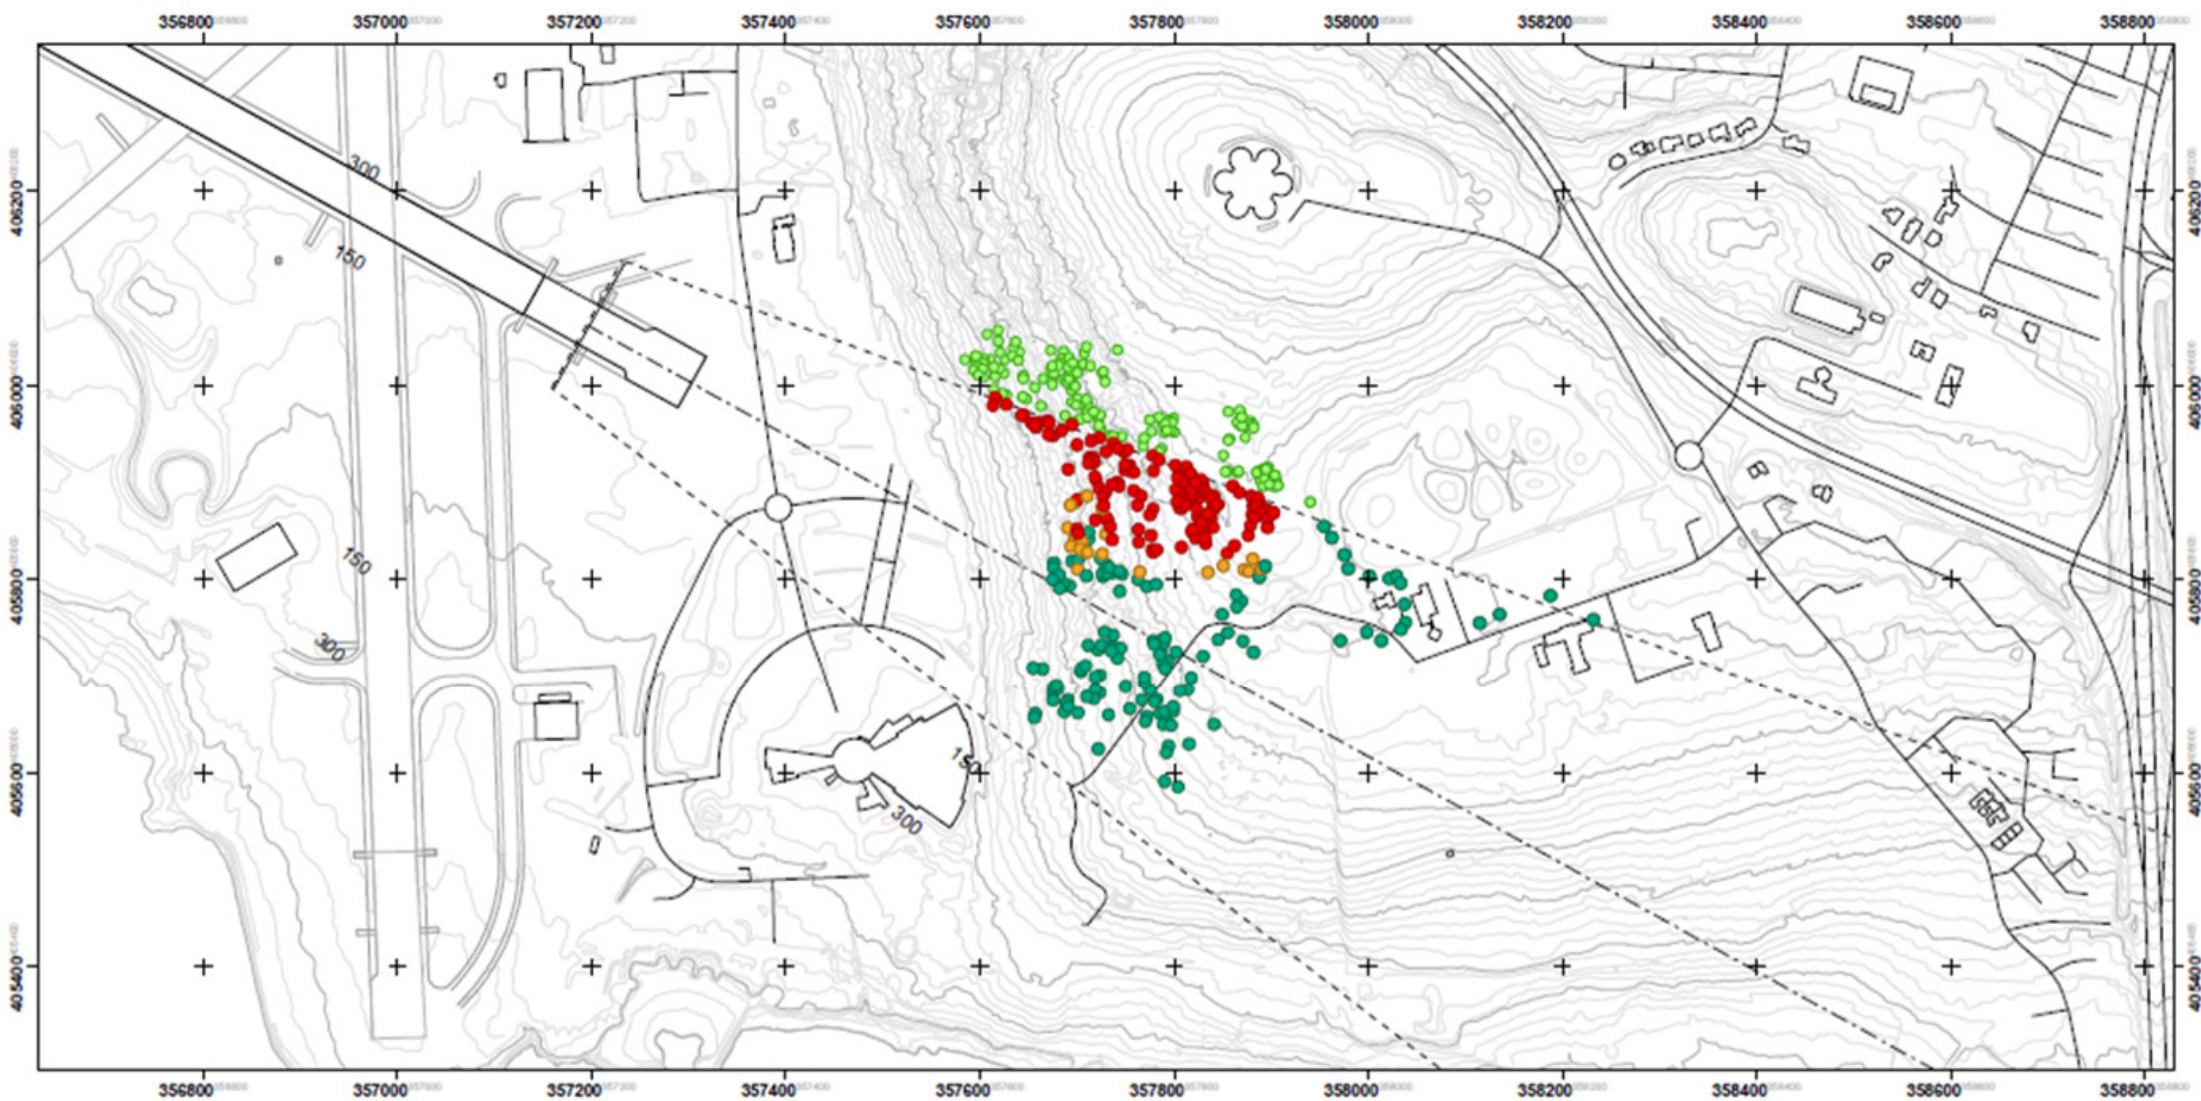


Halli 5.678 %

## Skýringar

### Mismunur

- -12.7 - 0.0 m; 950-142
- 0.0 - 2.0 m; 950-22
- 2.0 - 22.2 m; 950-148
- Tök mæld hæð; flug 2015

Mælikvæði: 1:5000

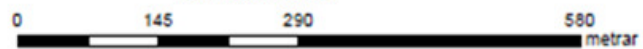

Oktober 2016 (c)