



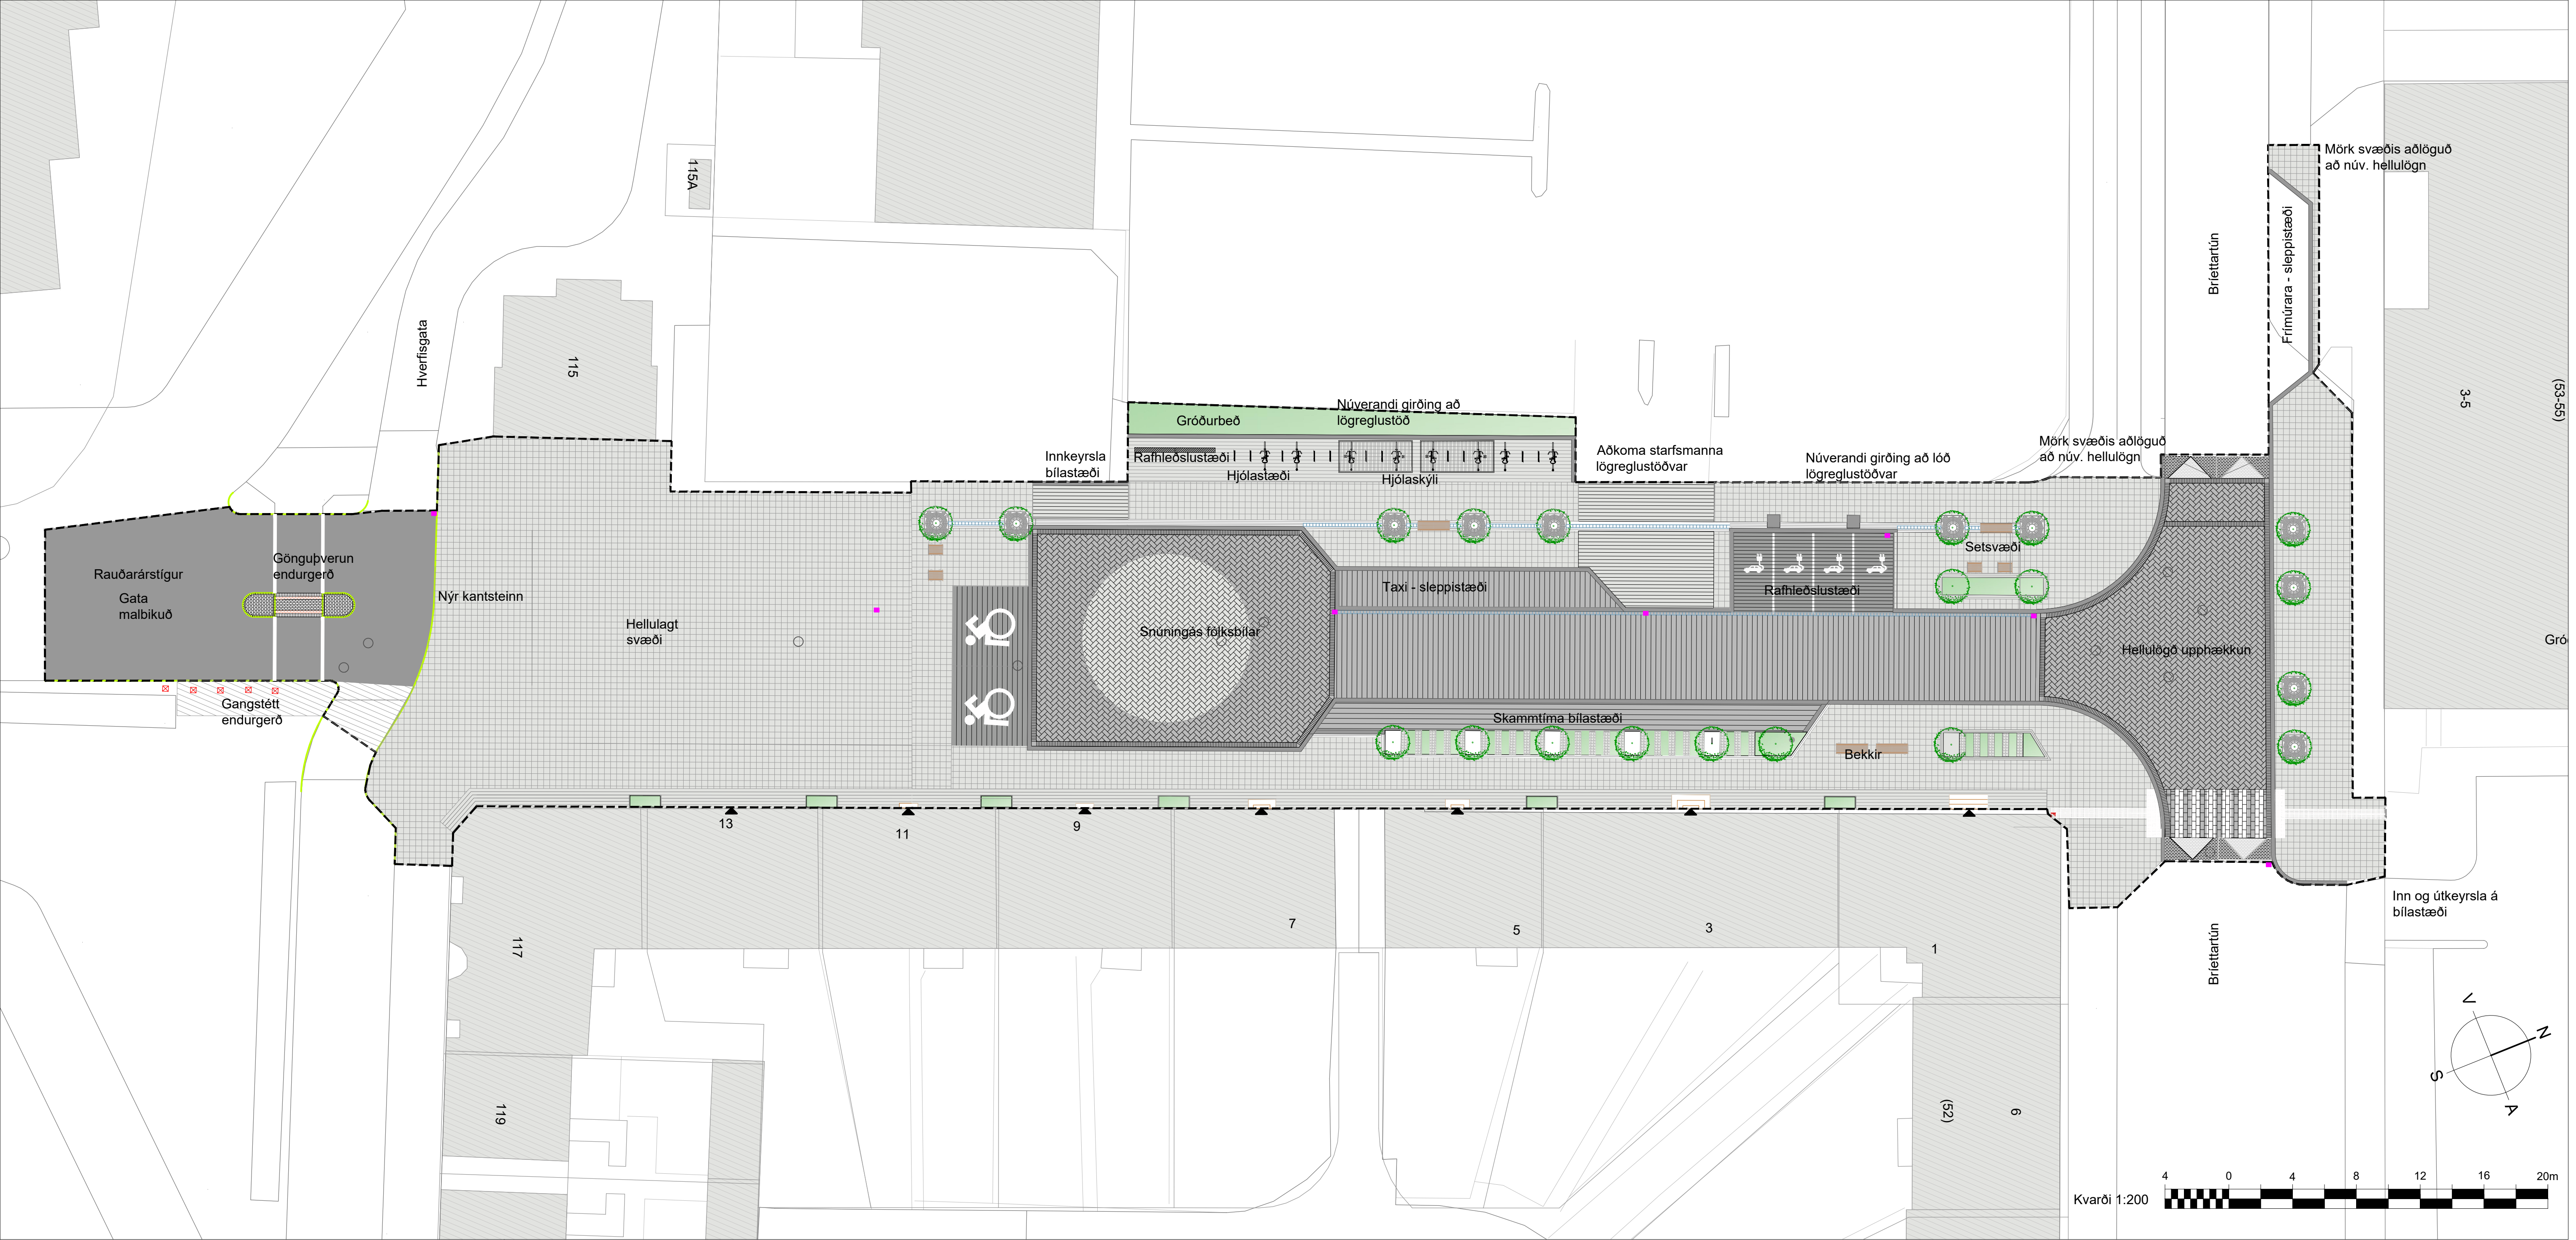


Grunnmynd, 1:200



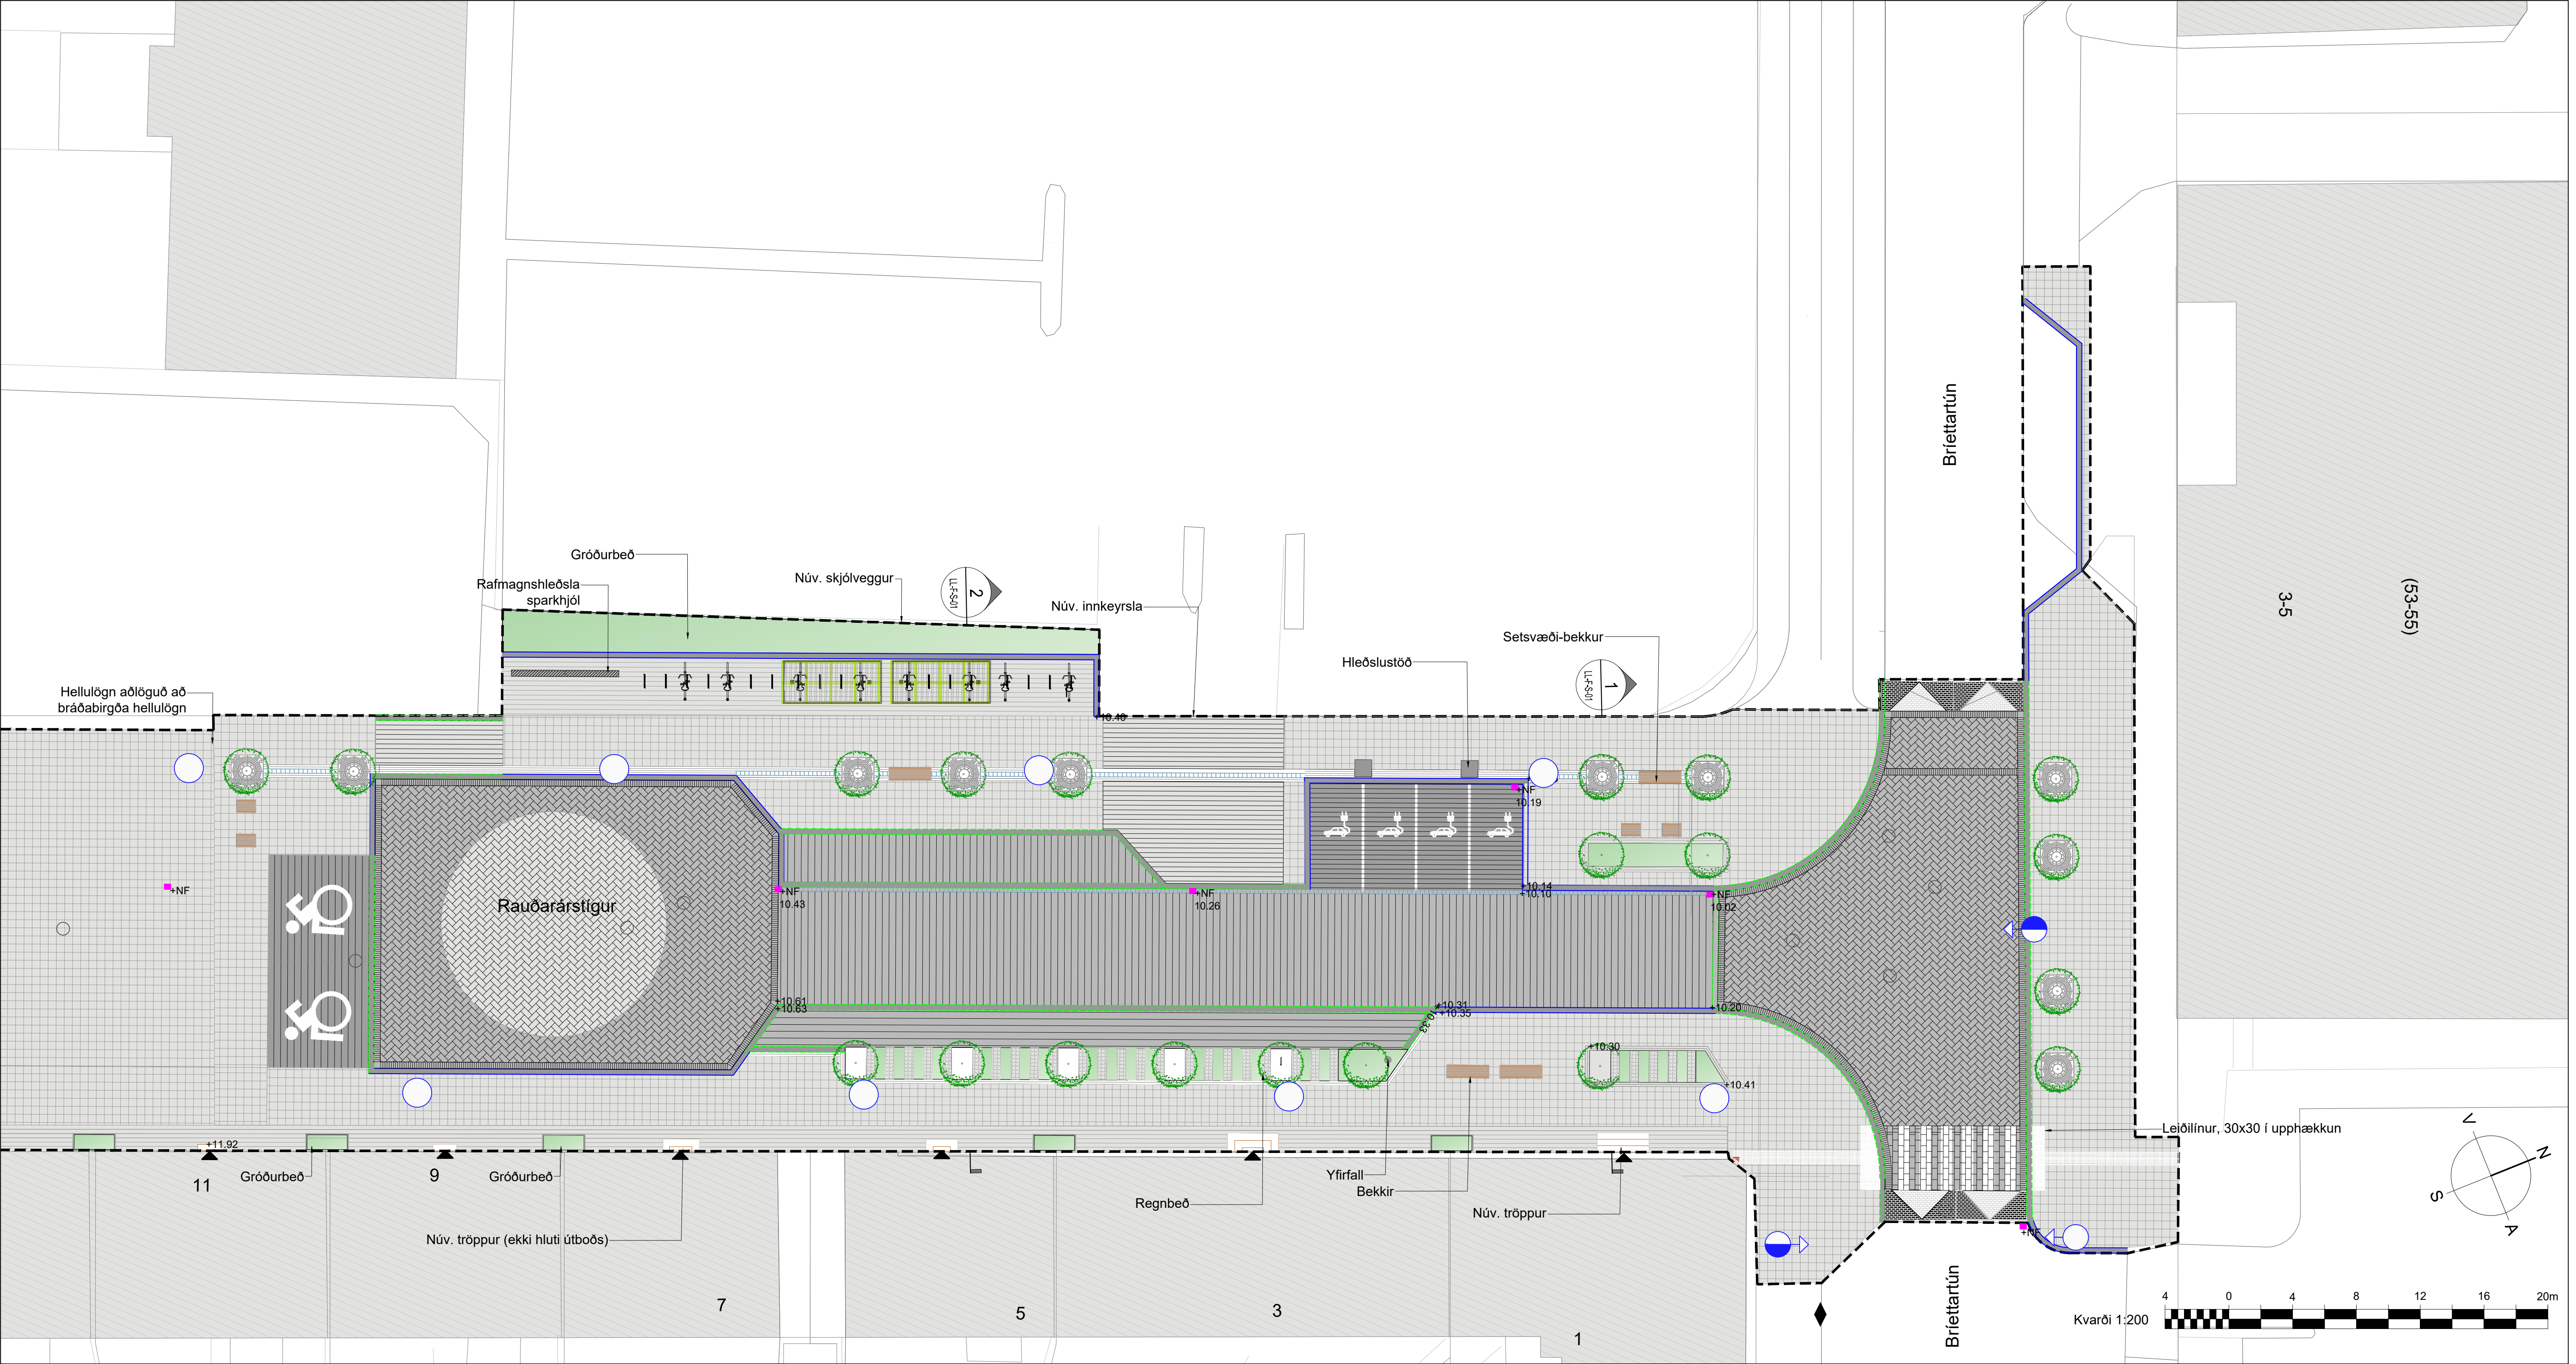


Grunnmynd, 1:150



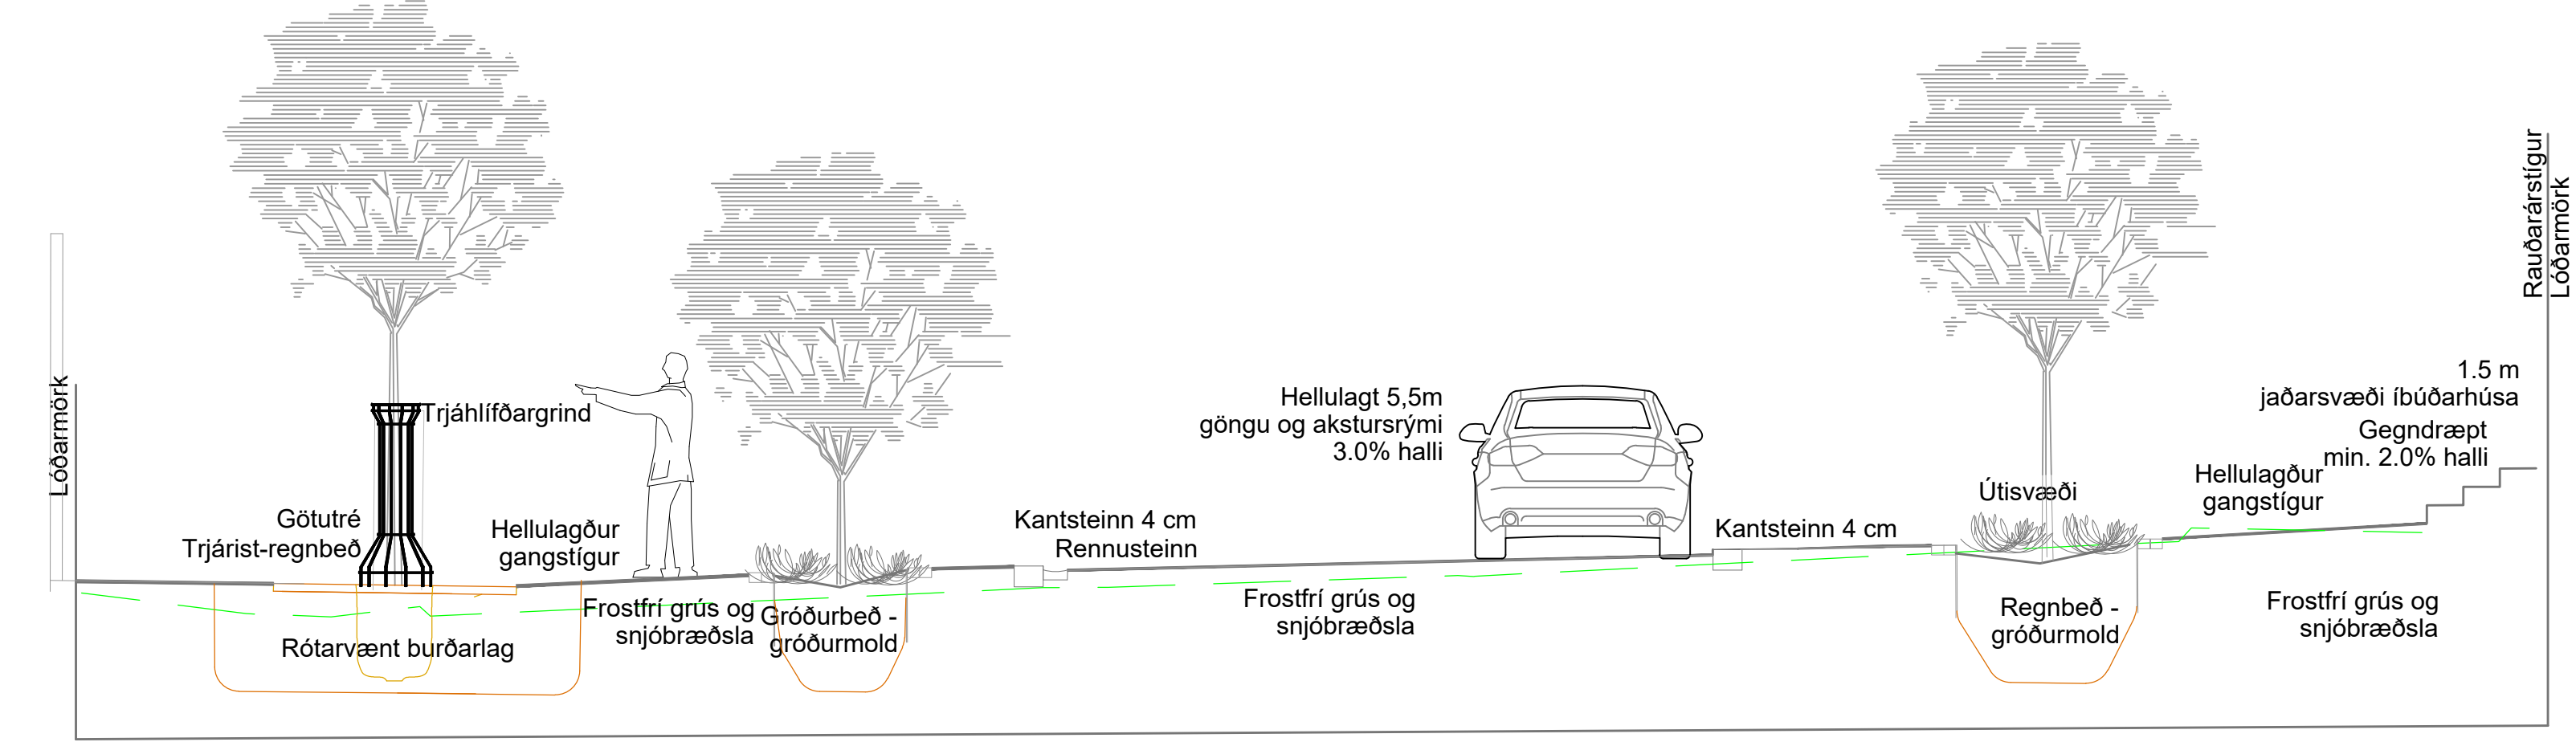

1 Snið 1:50  
LL-F-G-01

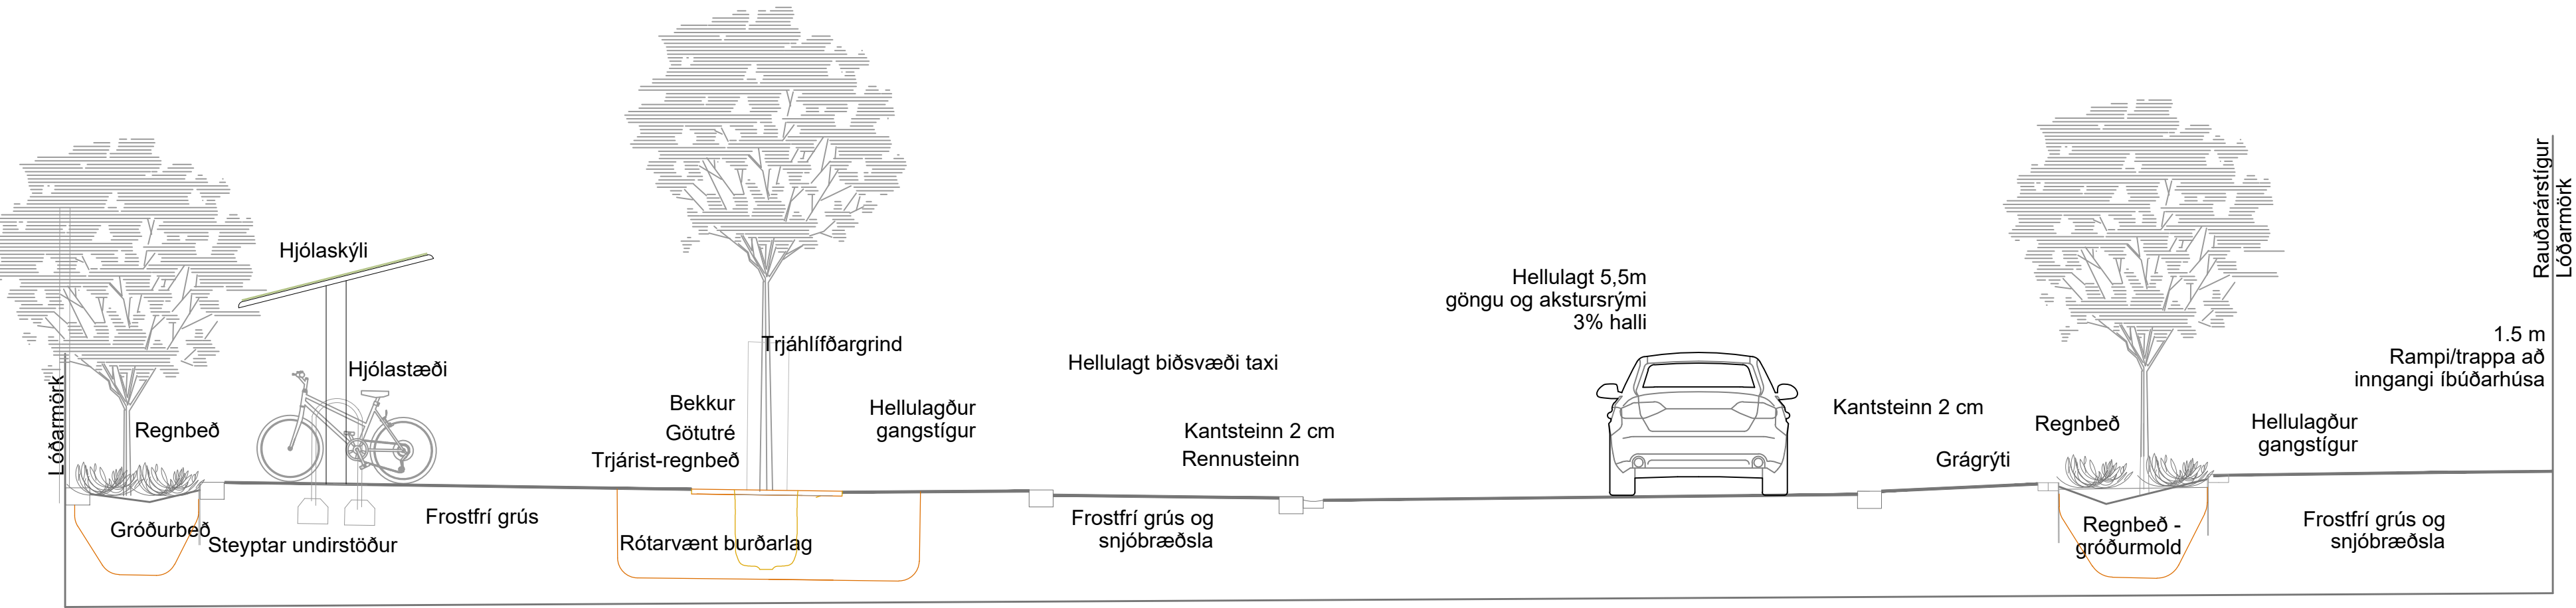

2 Snið 1:50  
LL-F-G-01



