


RAUÐARÁRHOLT - SKÝRINGARUPPDRAÐTTUR

breytingar á deiliskipulagi Rauðarárhólts vegna lóðar við Brautarholt 7

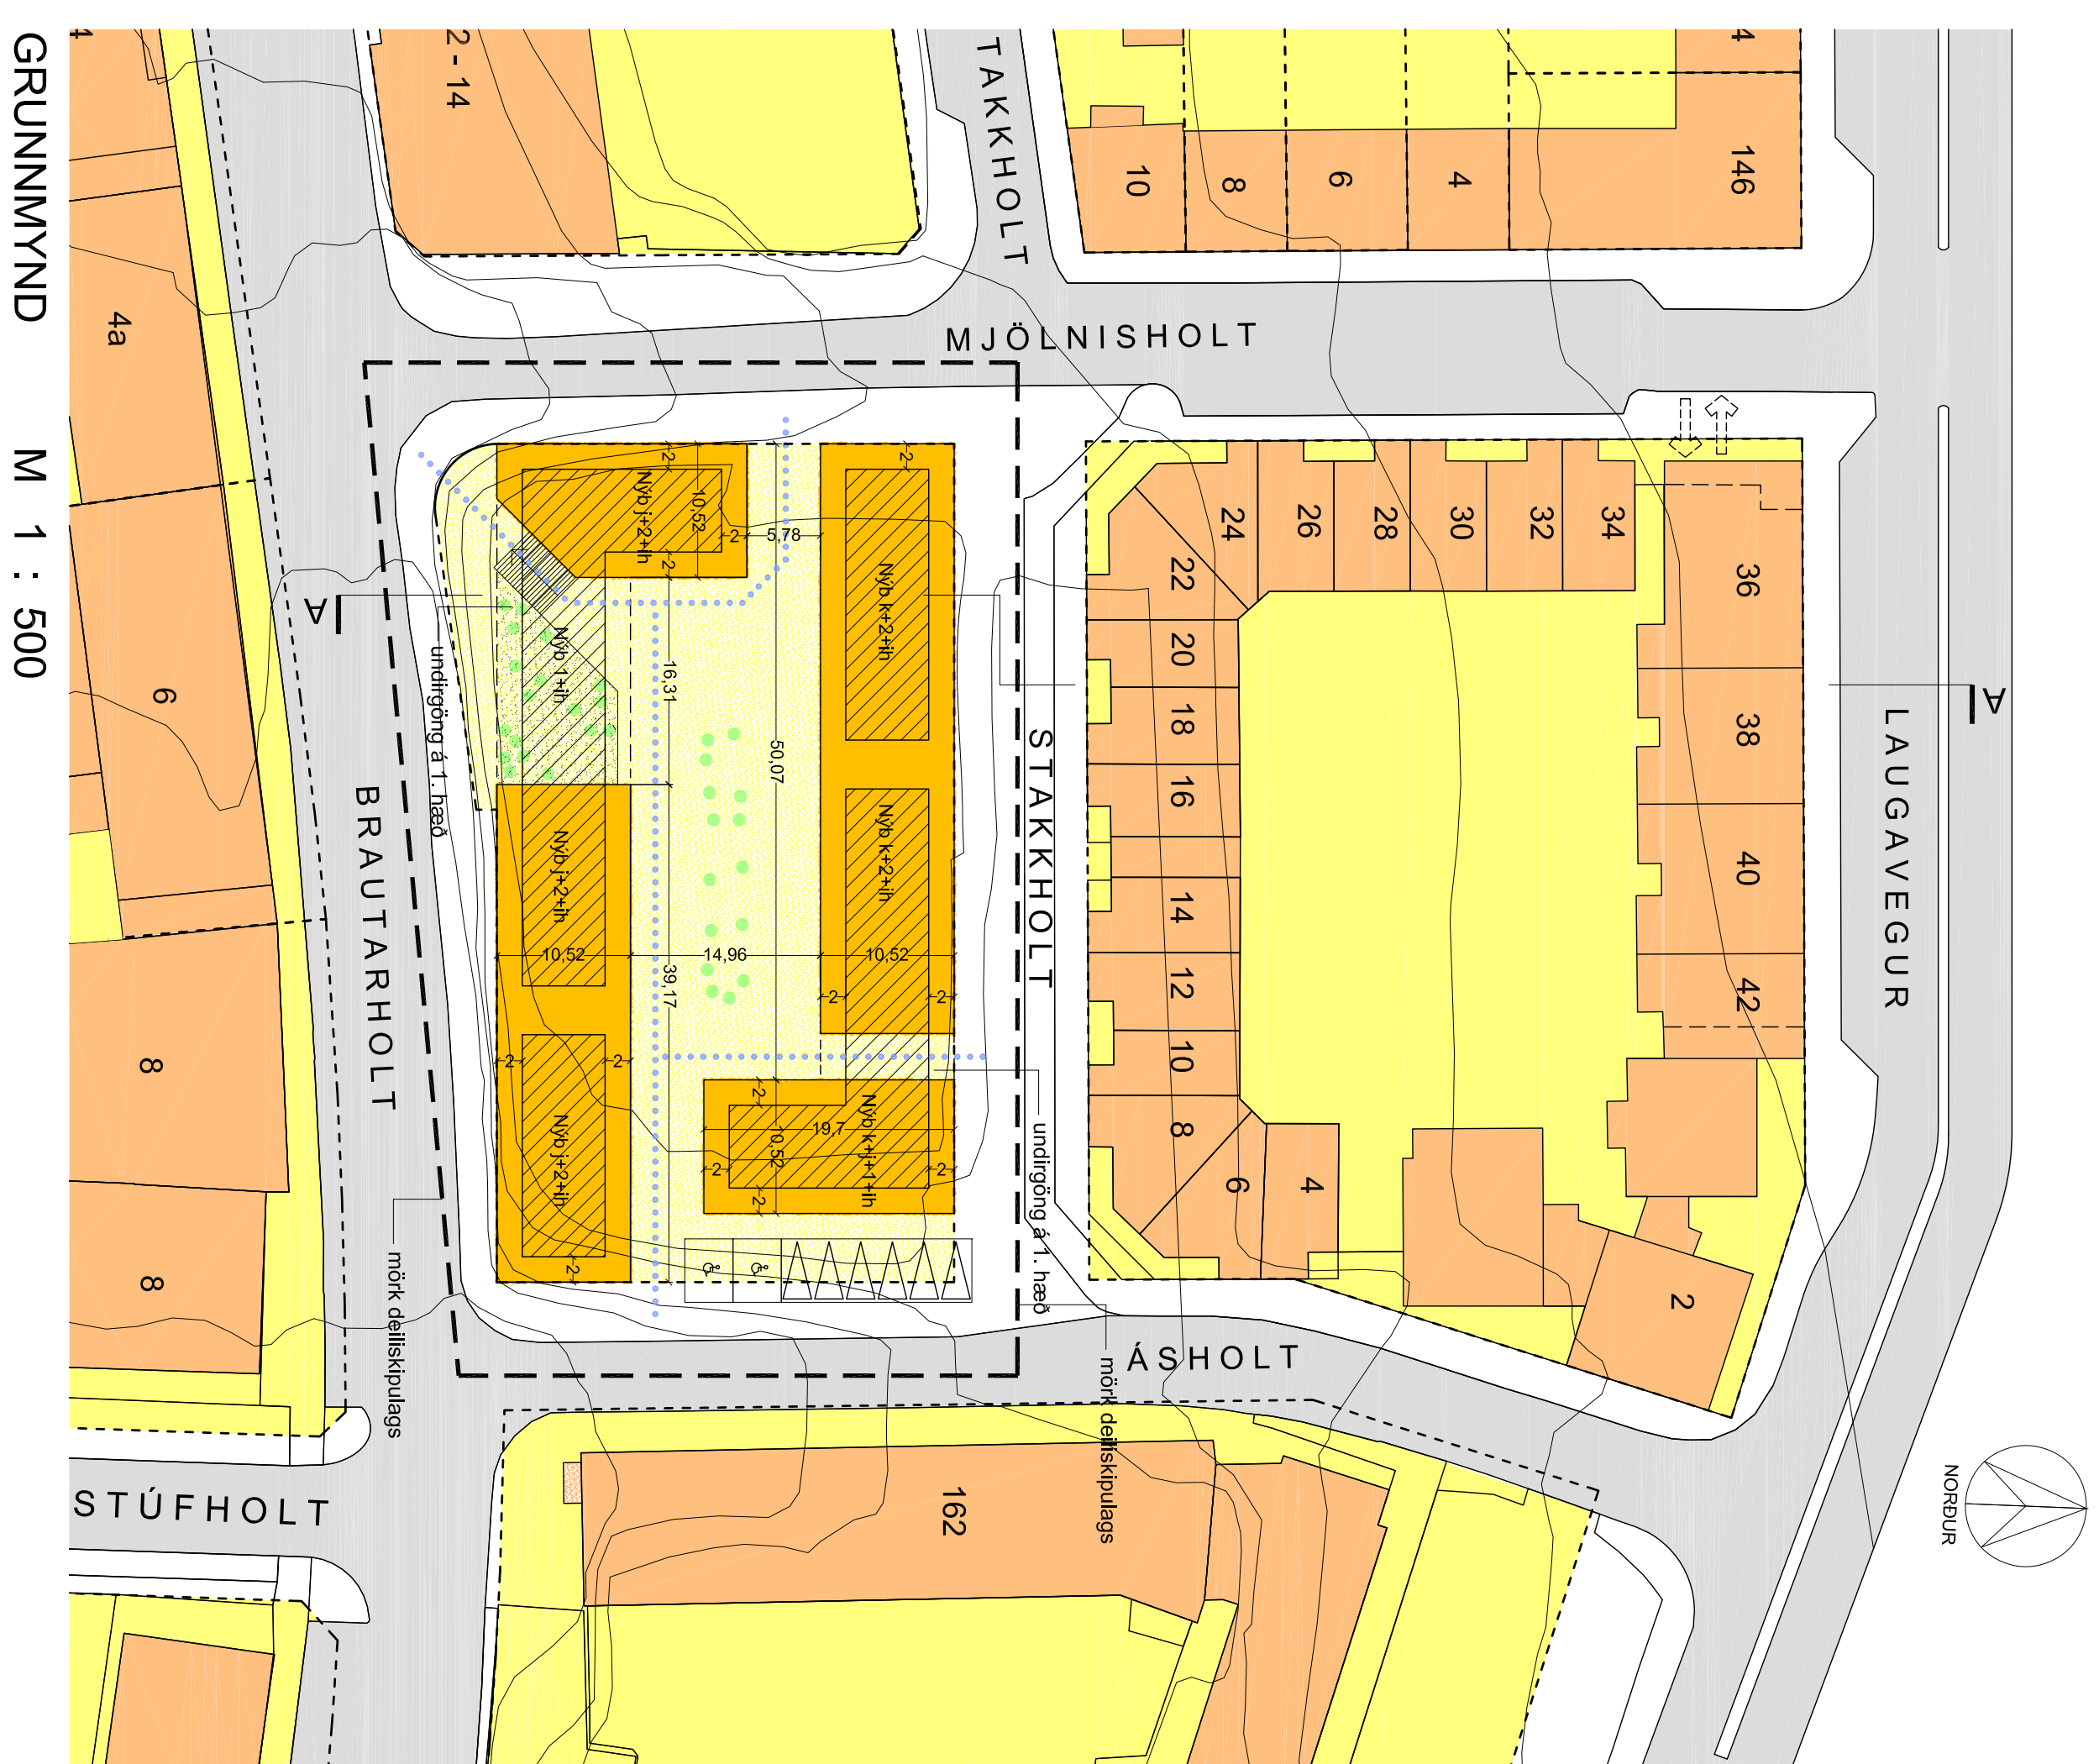

Skýringarmynd



Skýringarmynd



Skýringarmynd



Skýringarmynd

[illegible]

SKYRINGAR

----	LEDBANDKÖR
----	DELSTILLFÄLLIGSSMÖRK
00	HÖNSMÄR
Nb	NÖTERBAND BYGGING
Nyb	NYBYGGING
k	KALLAREI
j	JÄRPHED
2	HÄRRE HÖSS
lh	INNRÖRIG HÄB
	LOBBE
	NÖTERBAND BYGGING
	BYGGINGENARRITUR
	INNRÖRIG EFTVÄ HED
	UNDRÖRIG UNDR 2. HÄB
	INNRÖRIG LÄUTERSSÄLLAUS BILSTREKAVUS
	GÖNGLÄED
	GÖNGLÖSS/ÄED
	BILSTREK
	GLÄDDELINGSLÄUTING LÖTINAR HÖSS